





# EMINENCE TECHNOPARK-II

## SECOND FLOOR PLAN

ALT.-8

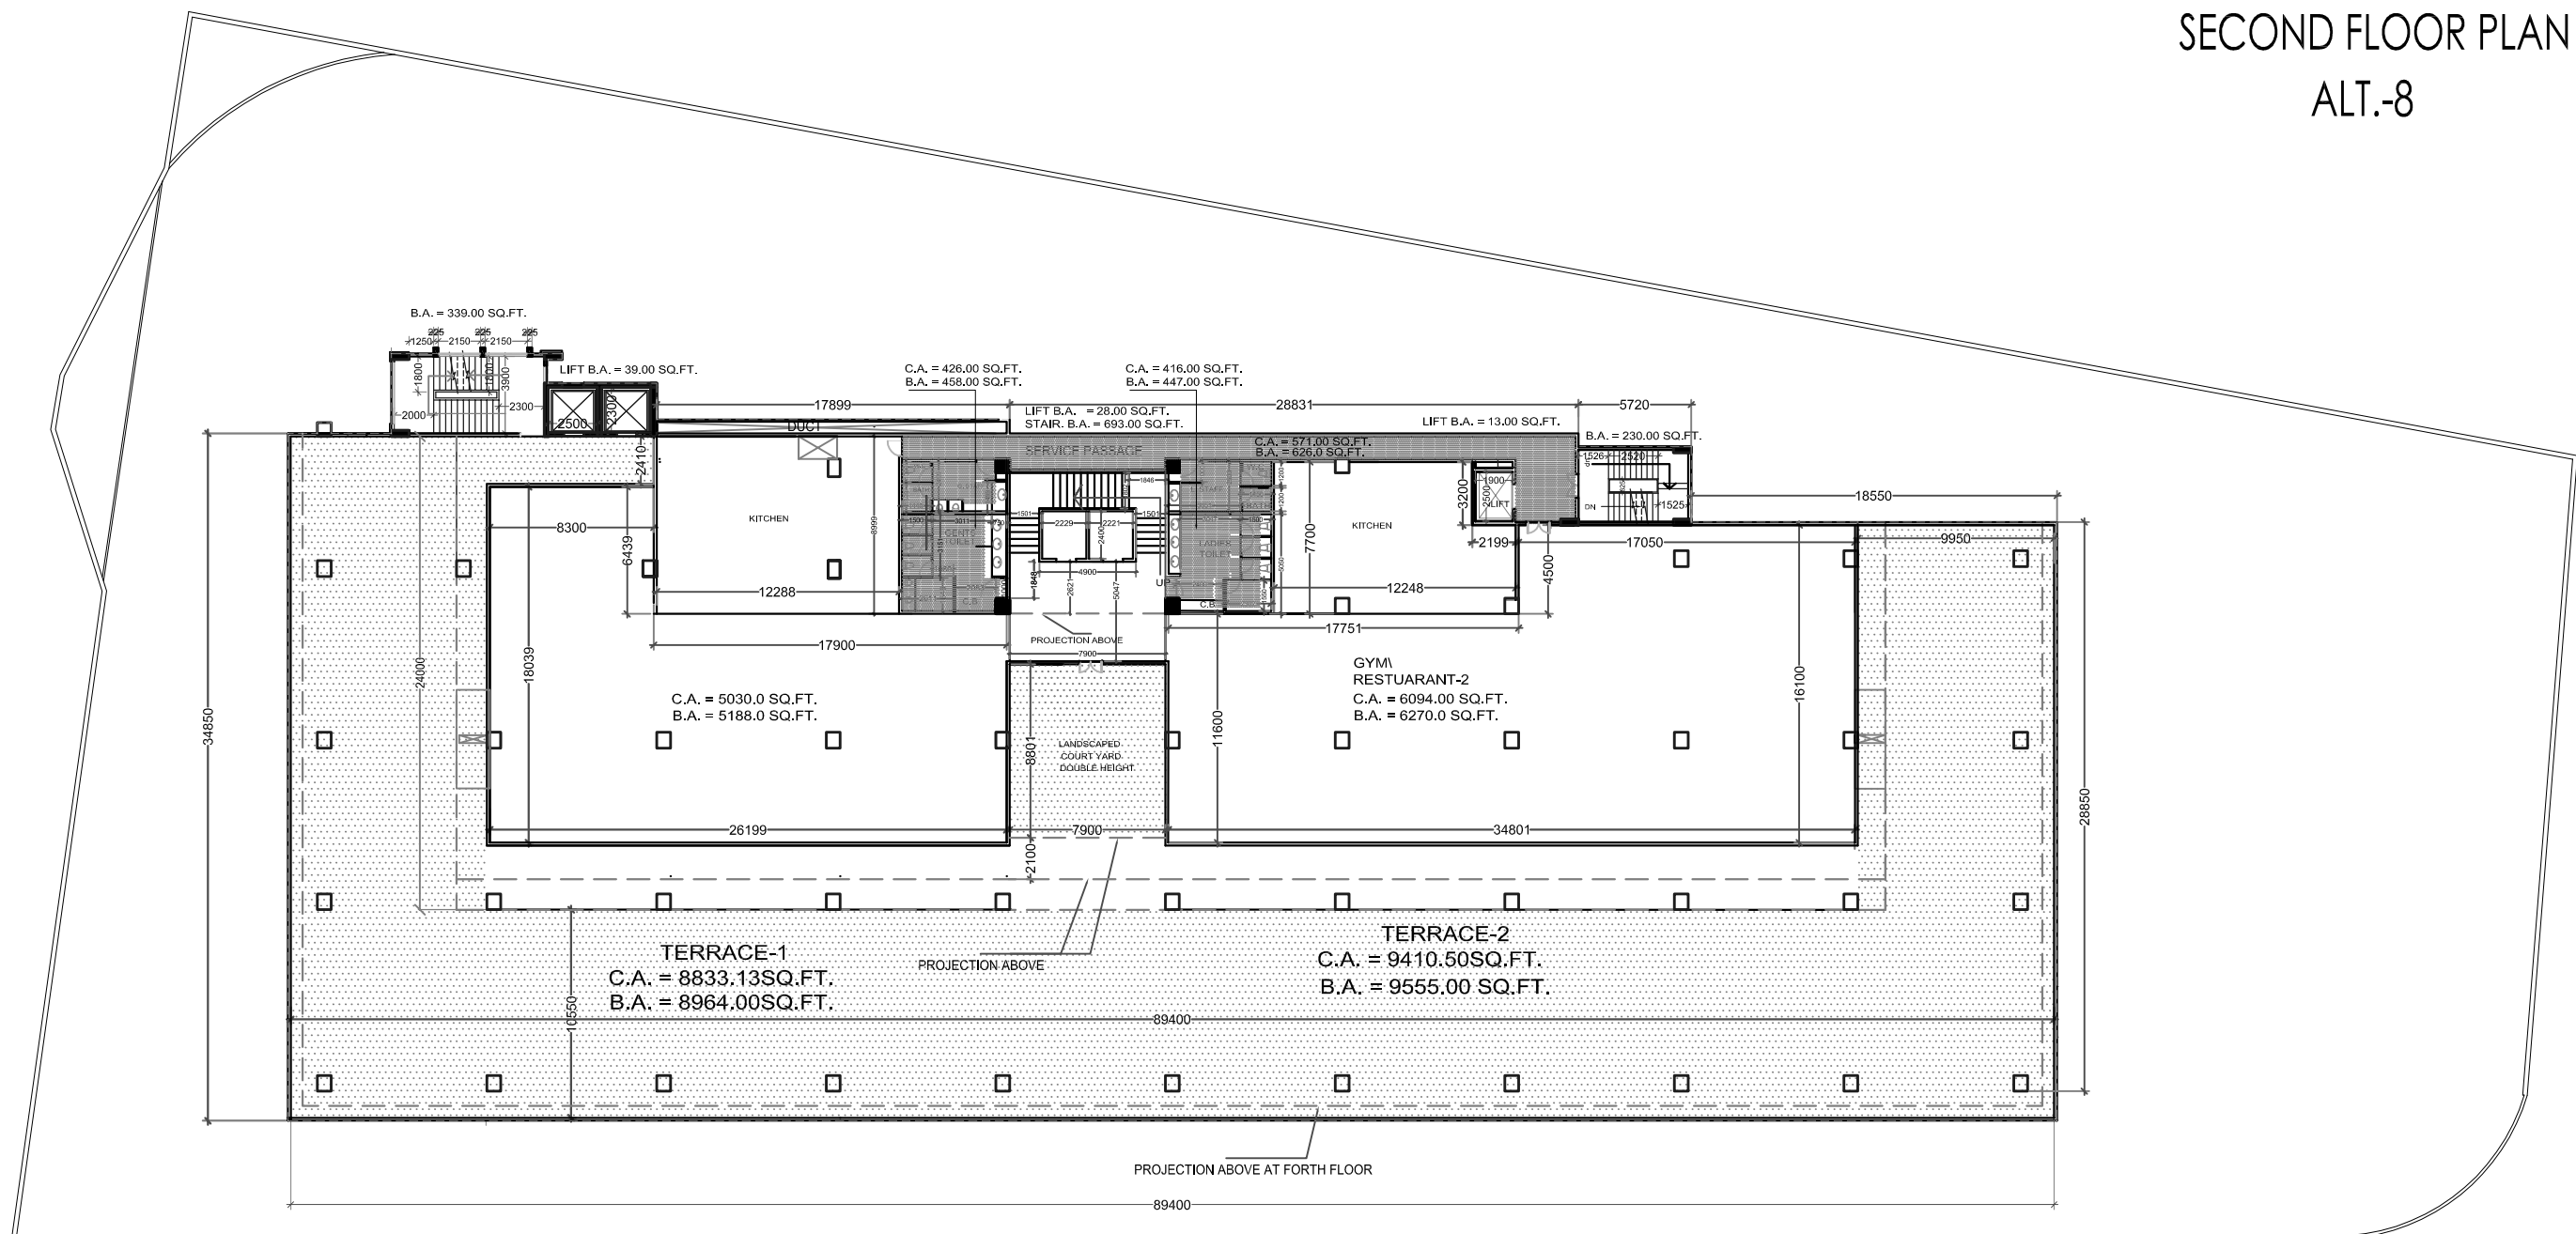

### SECOND FLOOR PLAN


- LEGEND :-**
-  75 MM SUNK
  -  150MM SUNK
  -  RAISED AREA

**PROPOSED  
EMINENCE TECHNOPARK-II  
AT VIMAN NAGAR, PUNE.**

**DRG TITLE  
SECOND FLOOR PLAN**

DRG.NO.	SCALE	DATE
	1:250	21/05/07

**ARCHITECT**

 **G.H. NAIKNAVARE**  
1204/4, GHOLE ROAD,  
SHIVAJINAGAR ,PUNE-5