


EMINENCE TECHNOPARK-II
THIRD FLOOR
 ALT.- 12

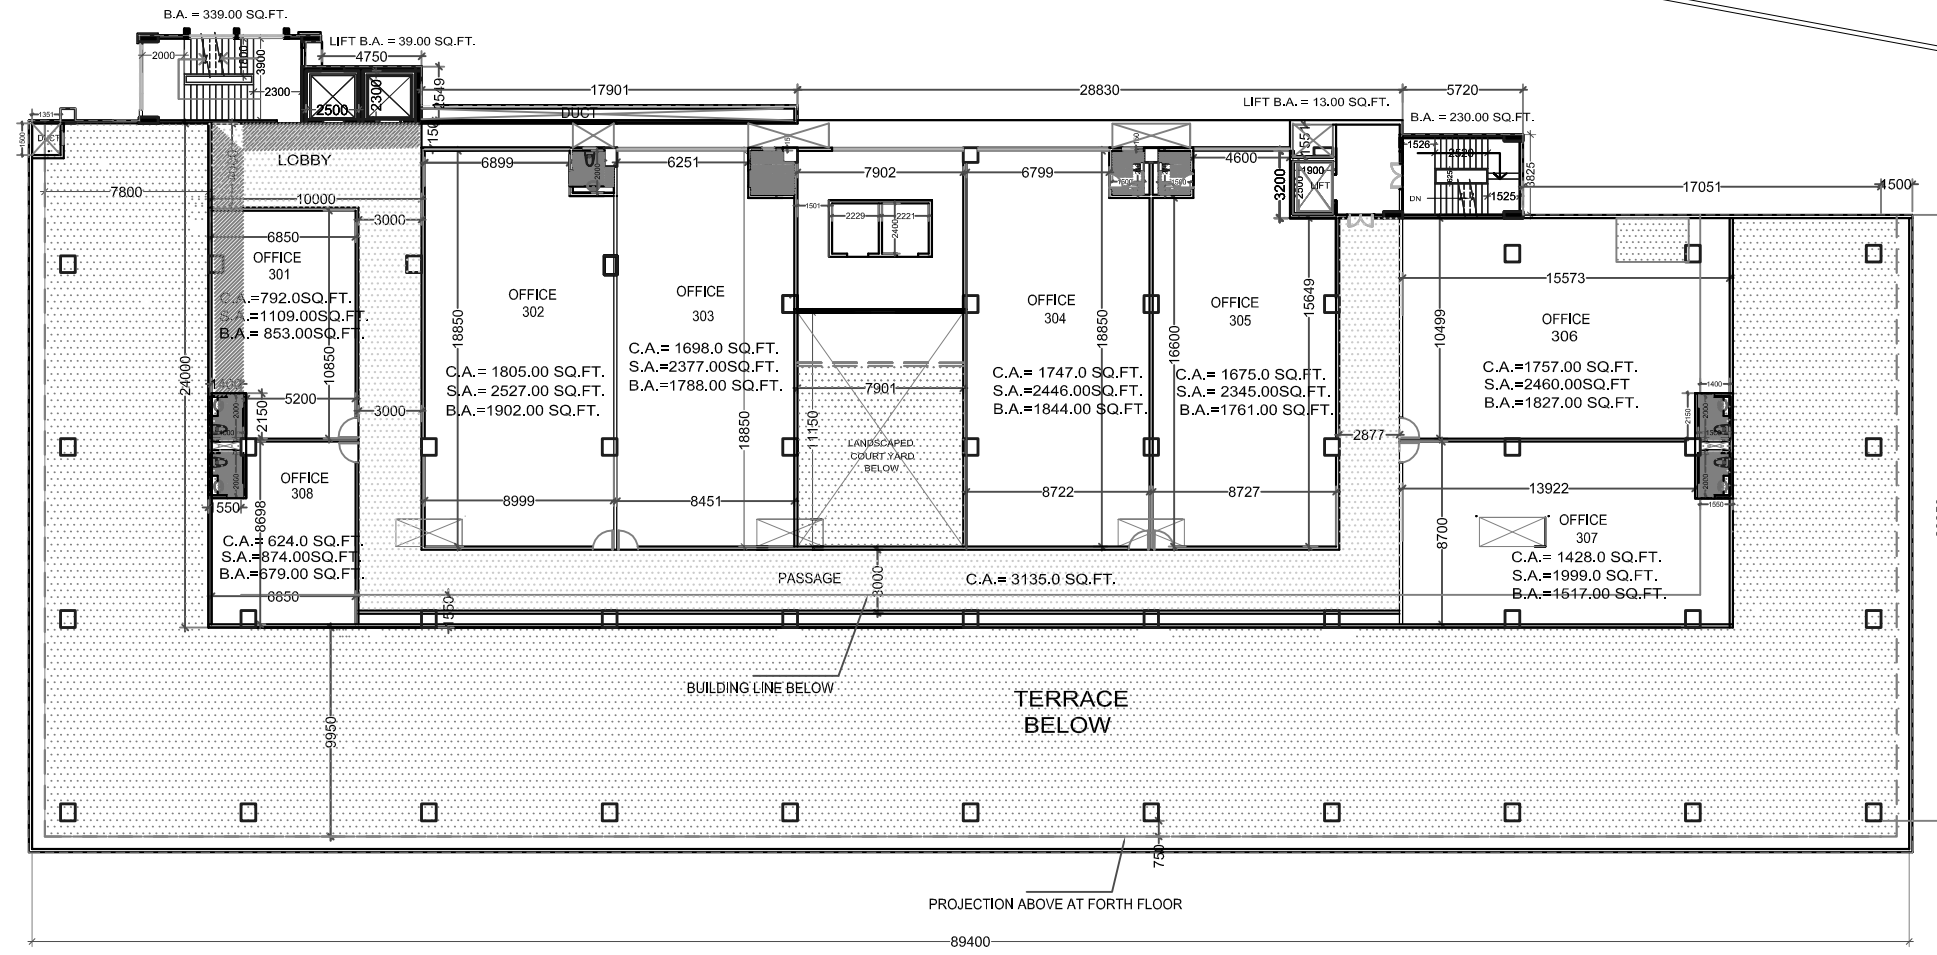

THIRD FLOOR PLAN

- LEGEND :-**
- 75 MM SUNK
 - 150MM SUNK
 - RAISED AREA

**PROPOSED
 EMINENCE TECHNOPARK-II
 AT VIMAN NAGAR, PUNE.**

**DRG TITLE
 THIRD FLOOR PLAN**

DRG.NO.	SCALE	DATE
	1:250	21/05/07

ARCHITECT

G.H. NAIKNAVARE
 1204/4, GHOLE ROAD,
 SHIVAJINAGAR ,PUNE-5